

TAG NUMBER	PROJECT	DATES	MAJOR CAMPUS IMPACT
1	NEW SCIENCE BUILDING CONSTRUCTION	AUG 2020 - TBD	PEDESTRIAN TRAFFIC


**LEGEND**

- NON-ADA PEDESTRIAN DETOUR ROUTE
- PEDESTRIAN DETOUR ROUTE
- CONSTRUCTION SITE FENCE
- CONSTRUCTION AREA - DO NOT ENTER

REV.	DATE	DESCRIPTION	DRAFTER	DES. ENG.	DES. SUPV.	REV.	DATE	DESCRIPTION	DRAFTER	DES. ENG.	DES. SUPV.

STATE SYSTEM OF HIGHER EDUCATION  
INDIANA UNIVERSITY OF PENNSYLVANIA

Facilities Planning & Construction  
Indiana University of Pennsylvania  
Robertshaw Building  
650 South 13<sup>th</sup> Street  
Indiana, Pennsylvania  
15705-1087

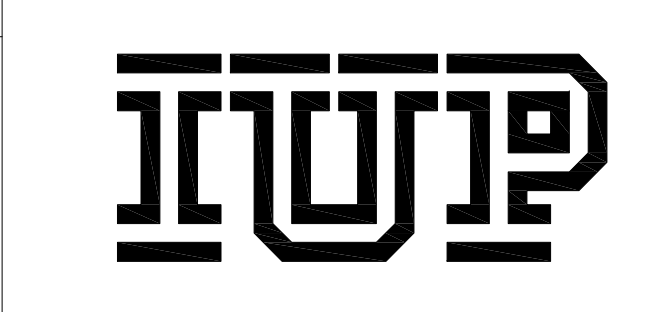

GENERAL SUPV.:  
DESIGN SUPV.:  
CHECKED: PLANNING & CONSTRUCTION STAFF  
DRAFTER: STM  
PROJ. NO.:  
DATE: 11.29.22  
SCALE: NTS  
FILENAME:

INDIANA UNIVERSITY OF PENNSYLVANIA

WINTER CONSTRUCTION 2022

SHT. 1 OF 1 DWG. NO. 1